


会同县城金秋莲现状图
2973.87-37372.42

界址点坐标表

点 号	X	Y	边 长
1	2973917.208	372571.890	5.00
2	2973916.809	372576.874	4.93
3	2973916.415	372581.791	2.92
4	2973915.983	372584.677	0.95
5	2973915.082	372584.377	1.20
6	2973913.882	372584.406	0.80
7	2973913.104	372584.215	0.77
8	2973912.344	372584.326	1.01
9	2973912.237	372585.326	6.92
10	2973905.356	372584.594	2.82
11	2973905.654	372581.790	18.53
12	2973907.639	372563.367	6.67
13	2973914.285	372562.809	4.14
14	2973914.887	372566.905	2.58
15	2973917.455	372567.183	2.01
16	2973917.425	372569.195	2.70
1	2973917.208	372571.890	
S=216平方米			

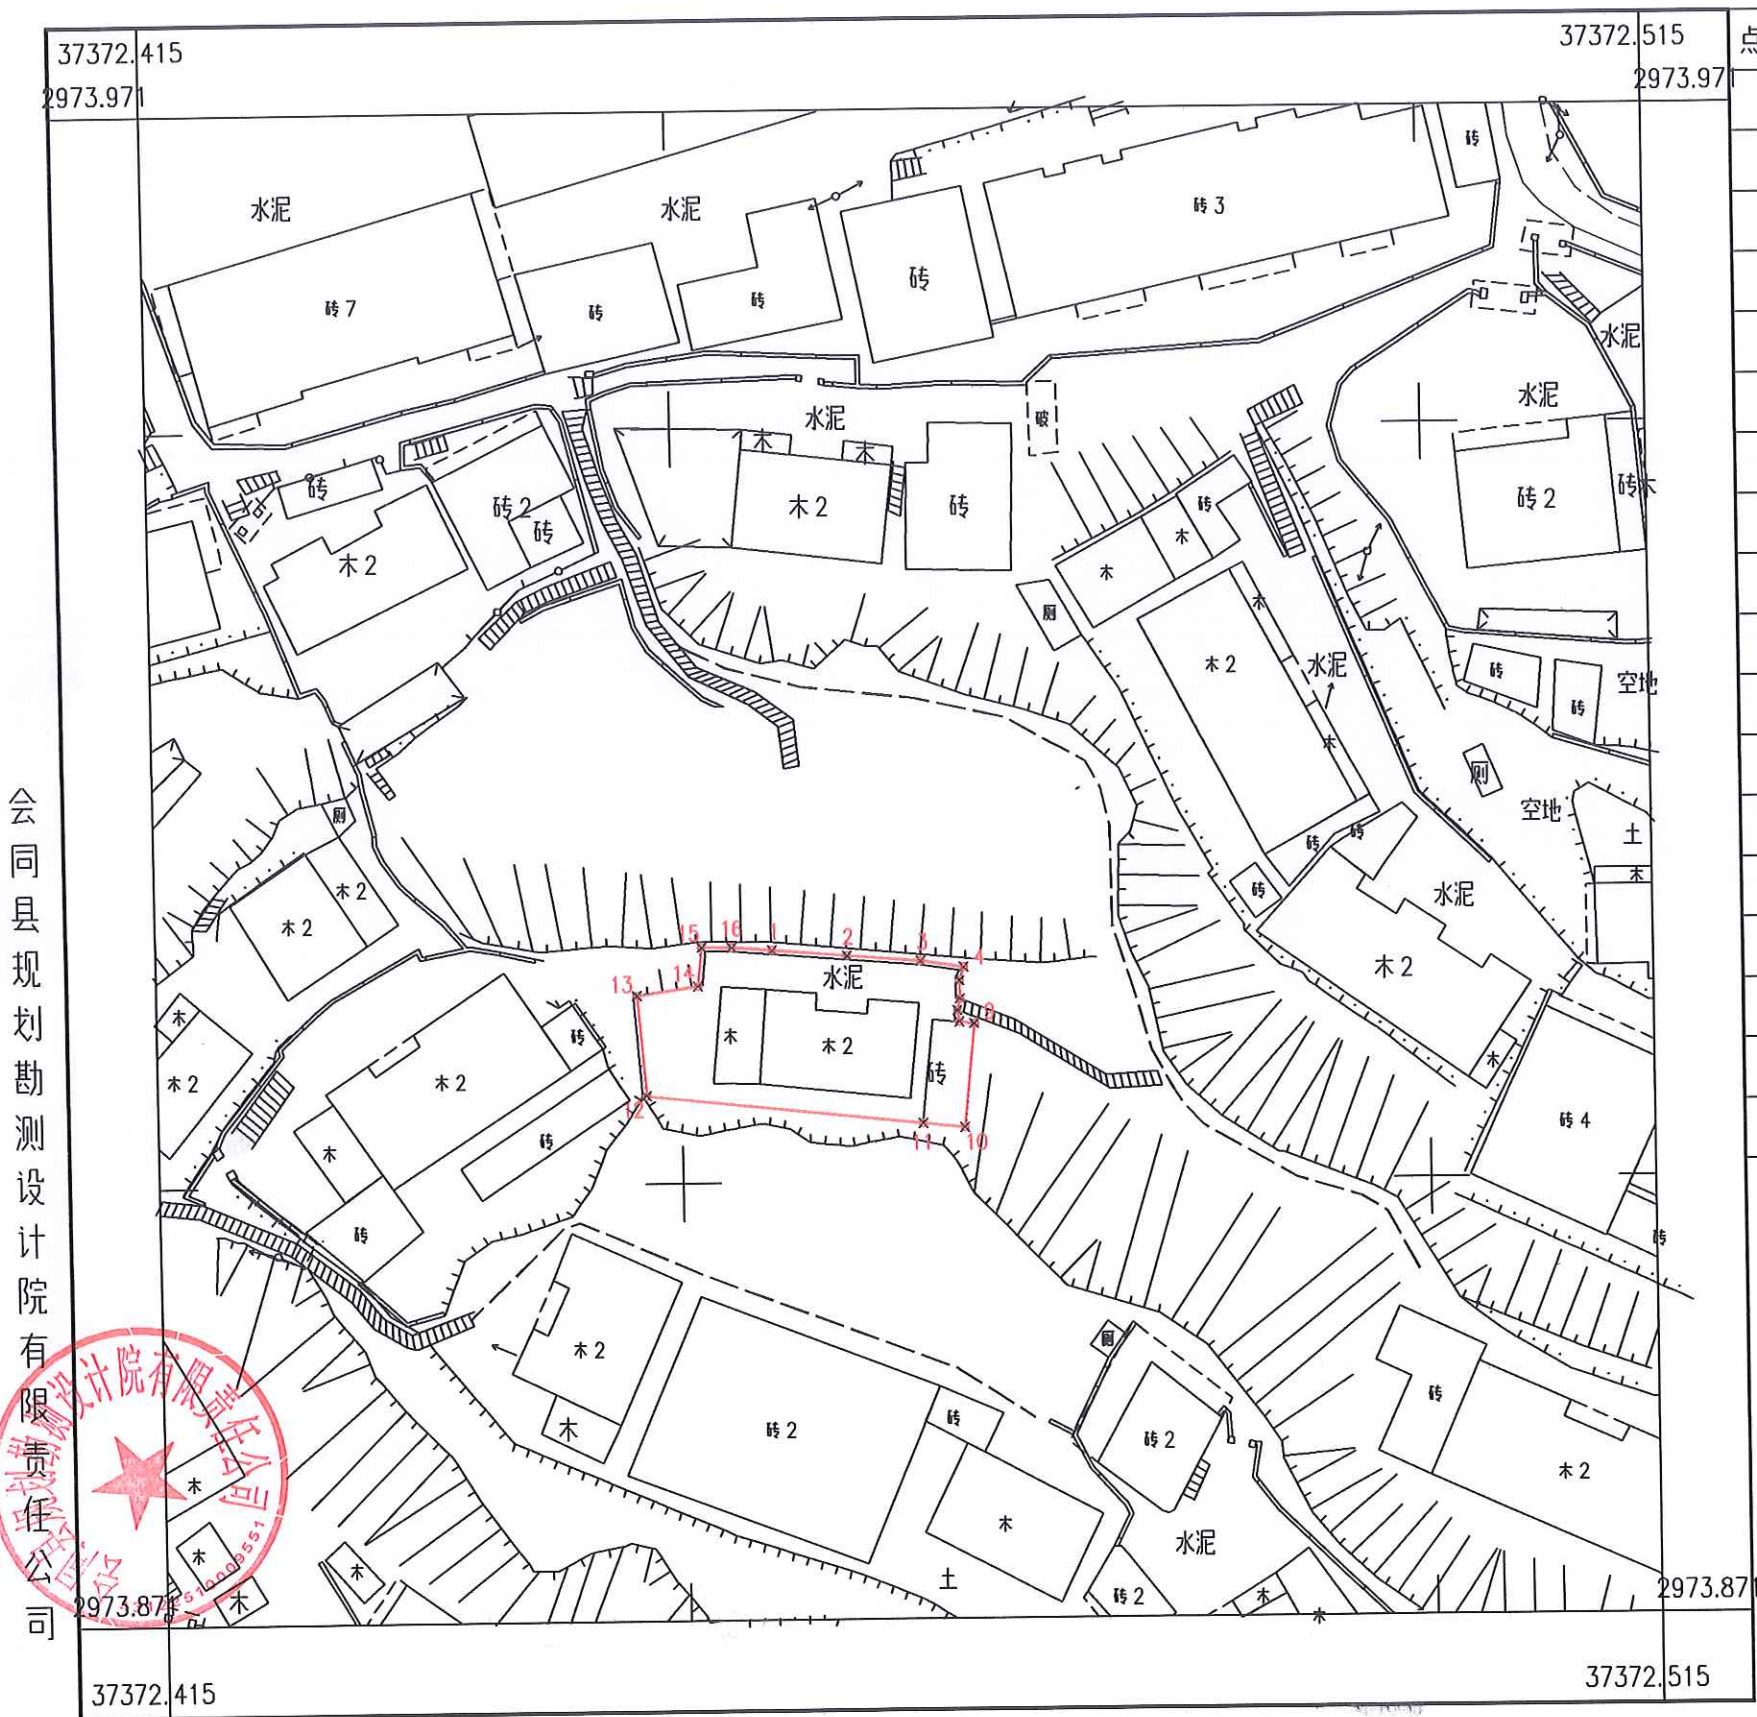

2024年10月数字化制图。

1:500

测量员：明建华
绘图员：林塘入
检查员：姚学斌